


P:\PROJECTS\2021\2102010608-HTK-Fairfax Playgrounds\00 210608 CAD\SHIFTS\05 01\DWG\210608-05-061\0DD.dwg



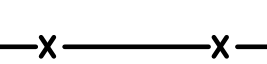

10/14/2021 10:17 AM

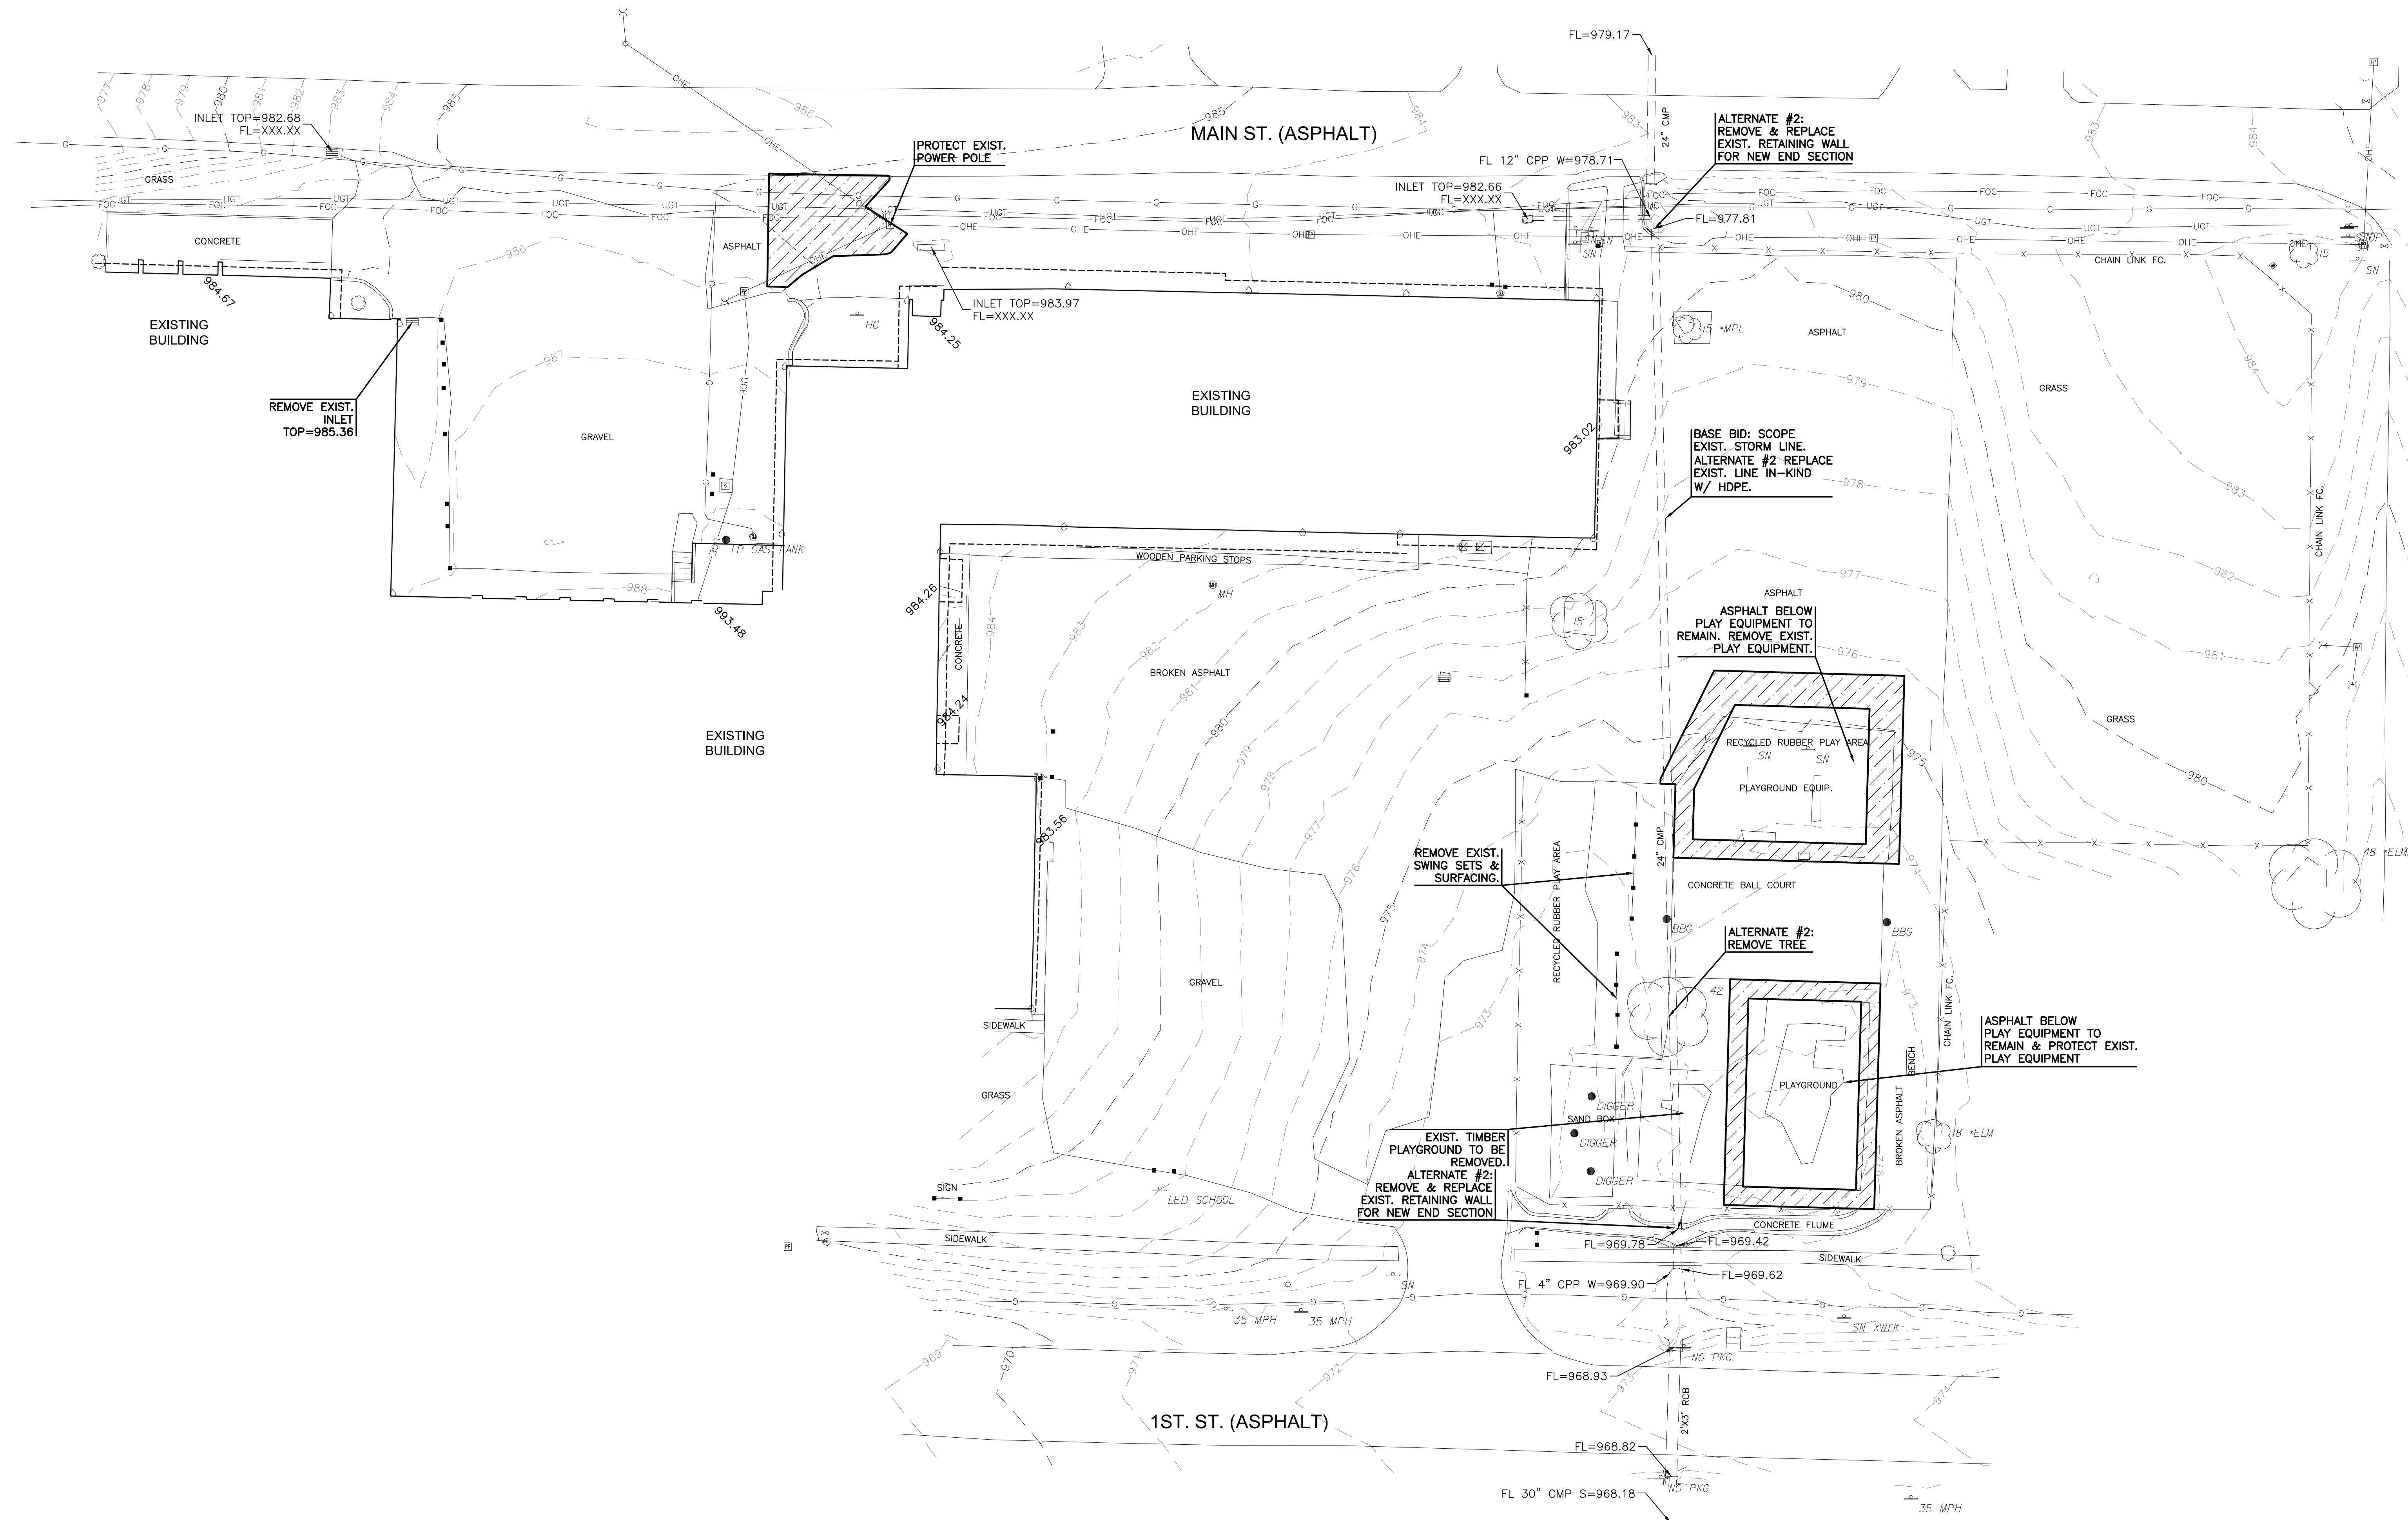


DEMOLITION NOTES:

- CONTRACTOR SHALL BE RESPONSIBLE TO REPAIR AND REPLACE EXISTING CONCRETE SIDEWALKS, CURB & GUTTER, AND ANY EXISTING PAVEMENT DAMAGED DURING CONSTRUCTION.
- EXCAVATED MATERIAL THAT IS NOT IMMEDIATELY LOADED AND HAULED OFF SITE SHALL BE STOCKPILED ON SITE. CONTRACTOR SHALL PROVIDE AND MAINTAIN THE APPROPRIATE BMP (COMPOST SOCK, GRAVEL FILTER BAGS, WADDLES, SILT FENCE, ETC.) AROUND STOCKPILE AREA TO PROTECT ADJACENT INLETS OR AREAS, ETC., UNTIL SUCH TIME THAT STOCKPILE IS REMOVED.
- CONTRACTOR SHALL OBTAIN ALL PERMITS NECESSARY PRIOR TO THE START OF CONSTRUCTION, INCLUDING BUT NOT LIMITED TO, RIGHT-OF-WAY, HAULING, AND LAND DISTURBANCE PERMITS WITH THE APPROPRIATE LOCAL JURISDICTION.
- CONTRACTOR SHALL DISPOSE OF ALL DEMOLITION ITEMS APPROPRIATELY PER LOCAL AND STATE REQUIREMENTS.

DEMOLITION LEGEND

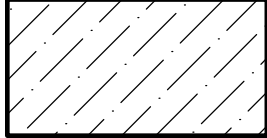-  - PAVEMENT REMOVAL
-  - TREE REMOVAL
-  - UTILITY REMOVAL
-  - TREE PROTECTION

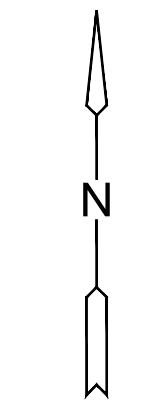

BRIAN S. HILL
 LIC# 2008028537

SEMANTIC DESIGN
 DATE: 10.14.2021
 REVISED DATE:

FAIRFAX R-III DISTRICT IMPROVEMENTS

HTK Architects
 500 MAIN STREET
 FAIRFAX, MISSOURI 64446

SHEET CONTENTS:
 DEMOLITION PLAN
 HTK PROJECT NUMBER:
 1805.03
 SHEET NUMBER:

C100